
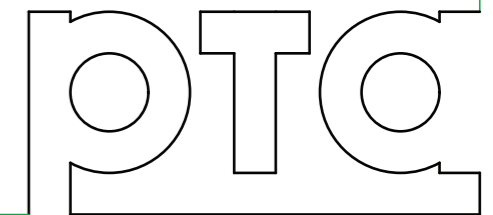



GROSS AREA = 241.7 SQM

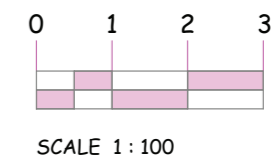


**DIANI BEACH DEVELOPMENT ~ 3 X 3 UNIT ~
GROUND FLOOR PLAN**

**peter thomas
associates ltd**


p.o. box 24421, 00502 karen, nairobi, kenya
tel: (254 20) 884900 tel/fax: (254 20)884901
mobile: 0733 419 446, 0727 933 454
e - mail: pdt@pta.co.ke

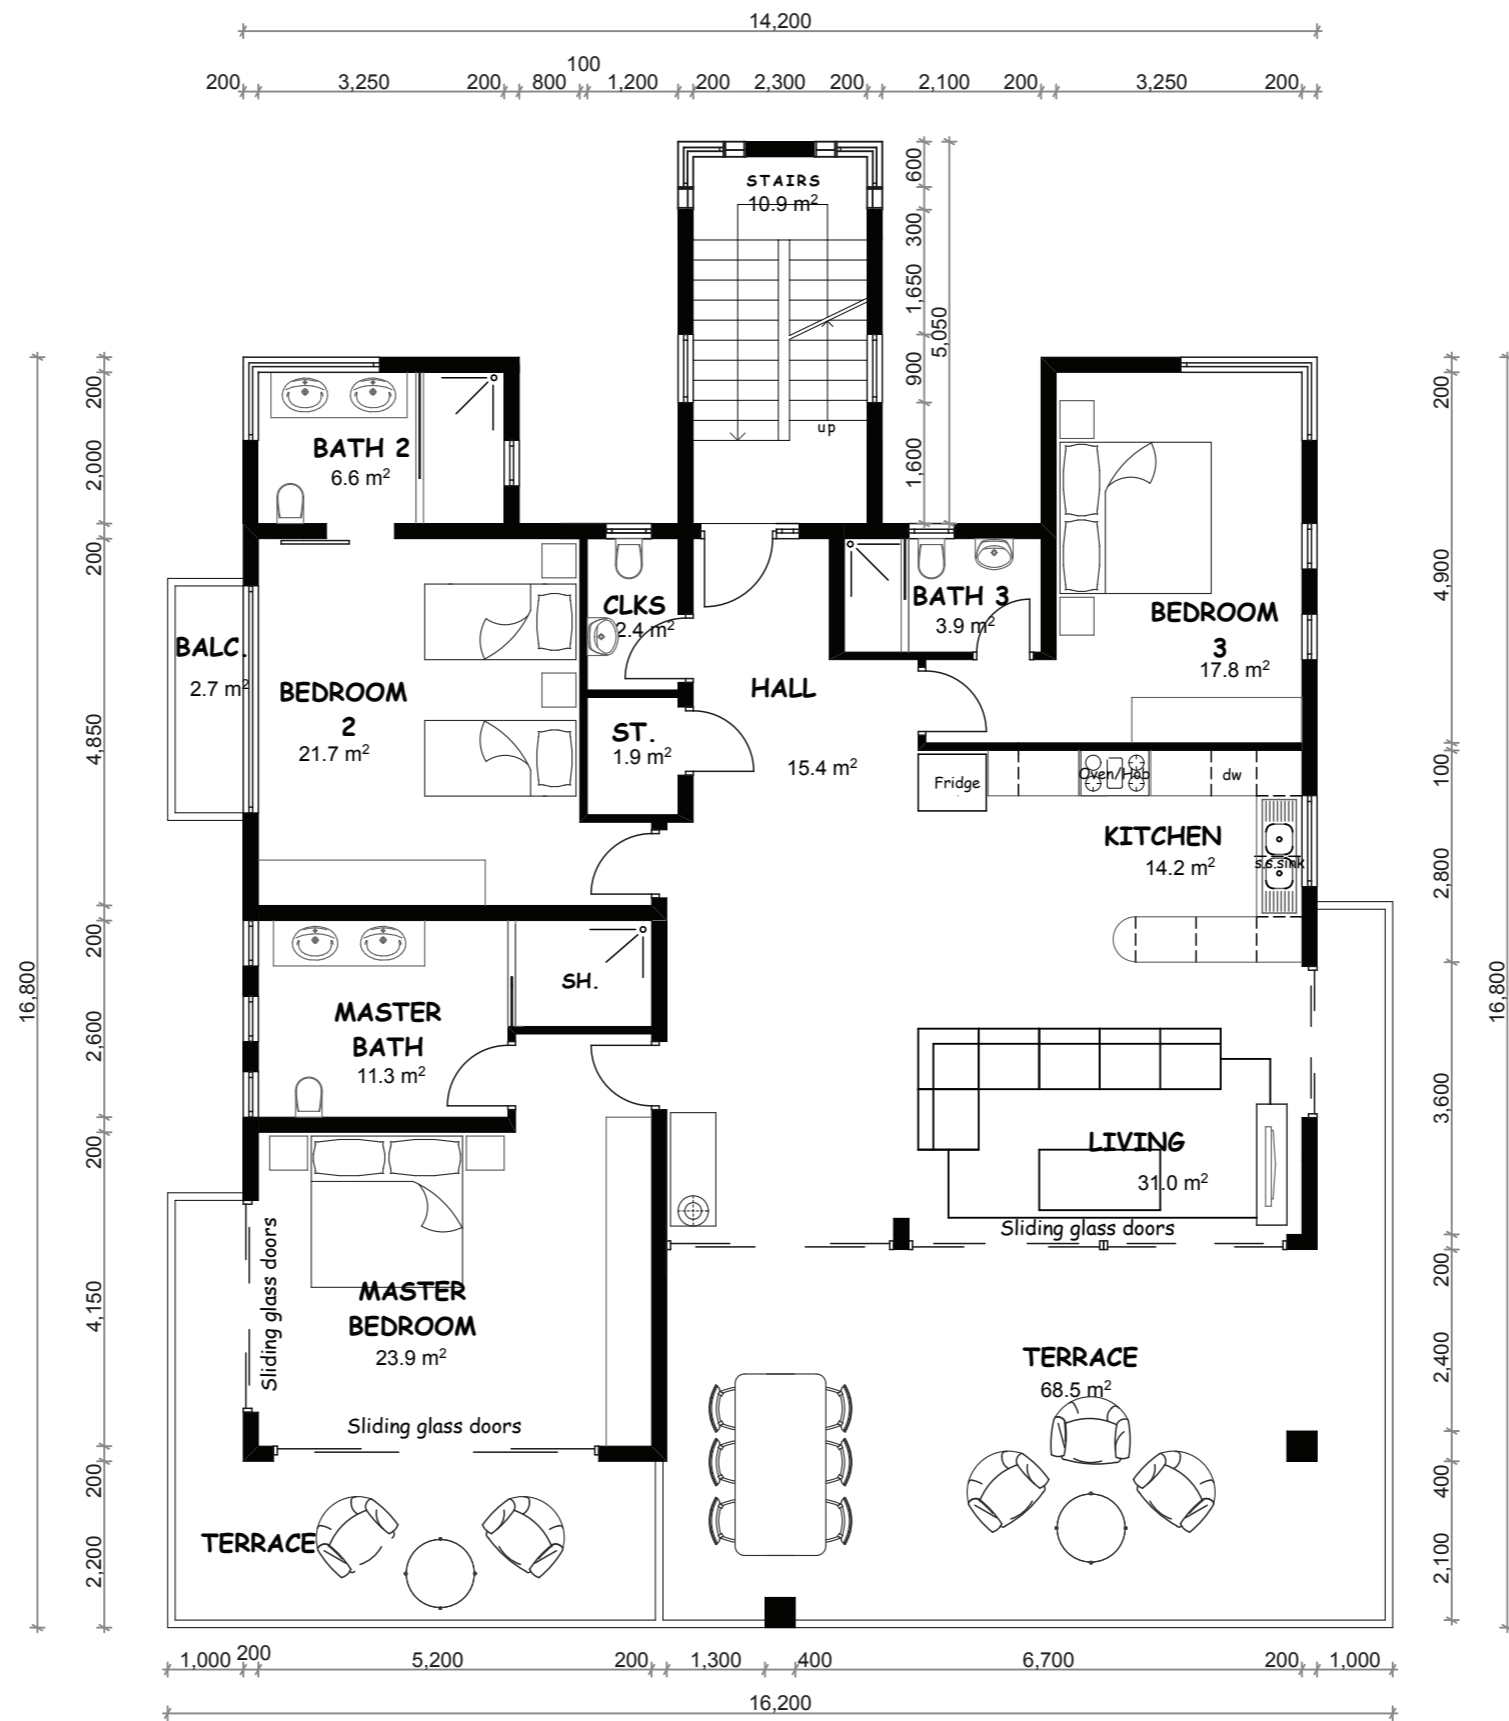

GROSS AREA = 255.6 SM

 


SCALE 1 : 100

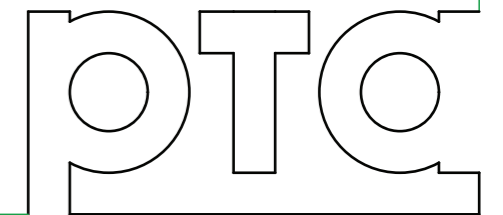


**DIANI BEACH DEVELOPMENT ~ 3 X 3 UNIT ~
FIRST FLOOR PLAN**

**peter thomas
associates ltd**


p.o. box 24421, 00502 karen, nairobi, kenya
tel: (254 20) 884900 tel/fax: (254 20)884901
mobile: 0733 419 446, 0727 933 454
e - mail: pdt@pta.co.ke

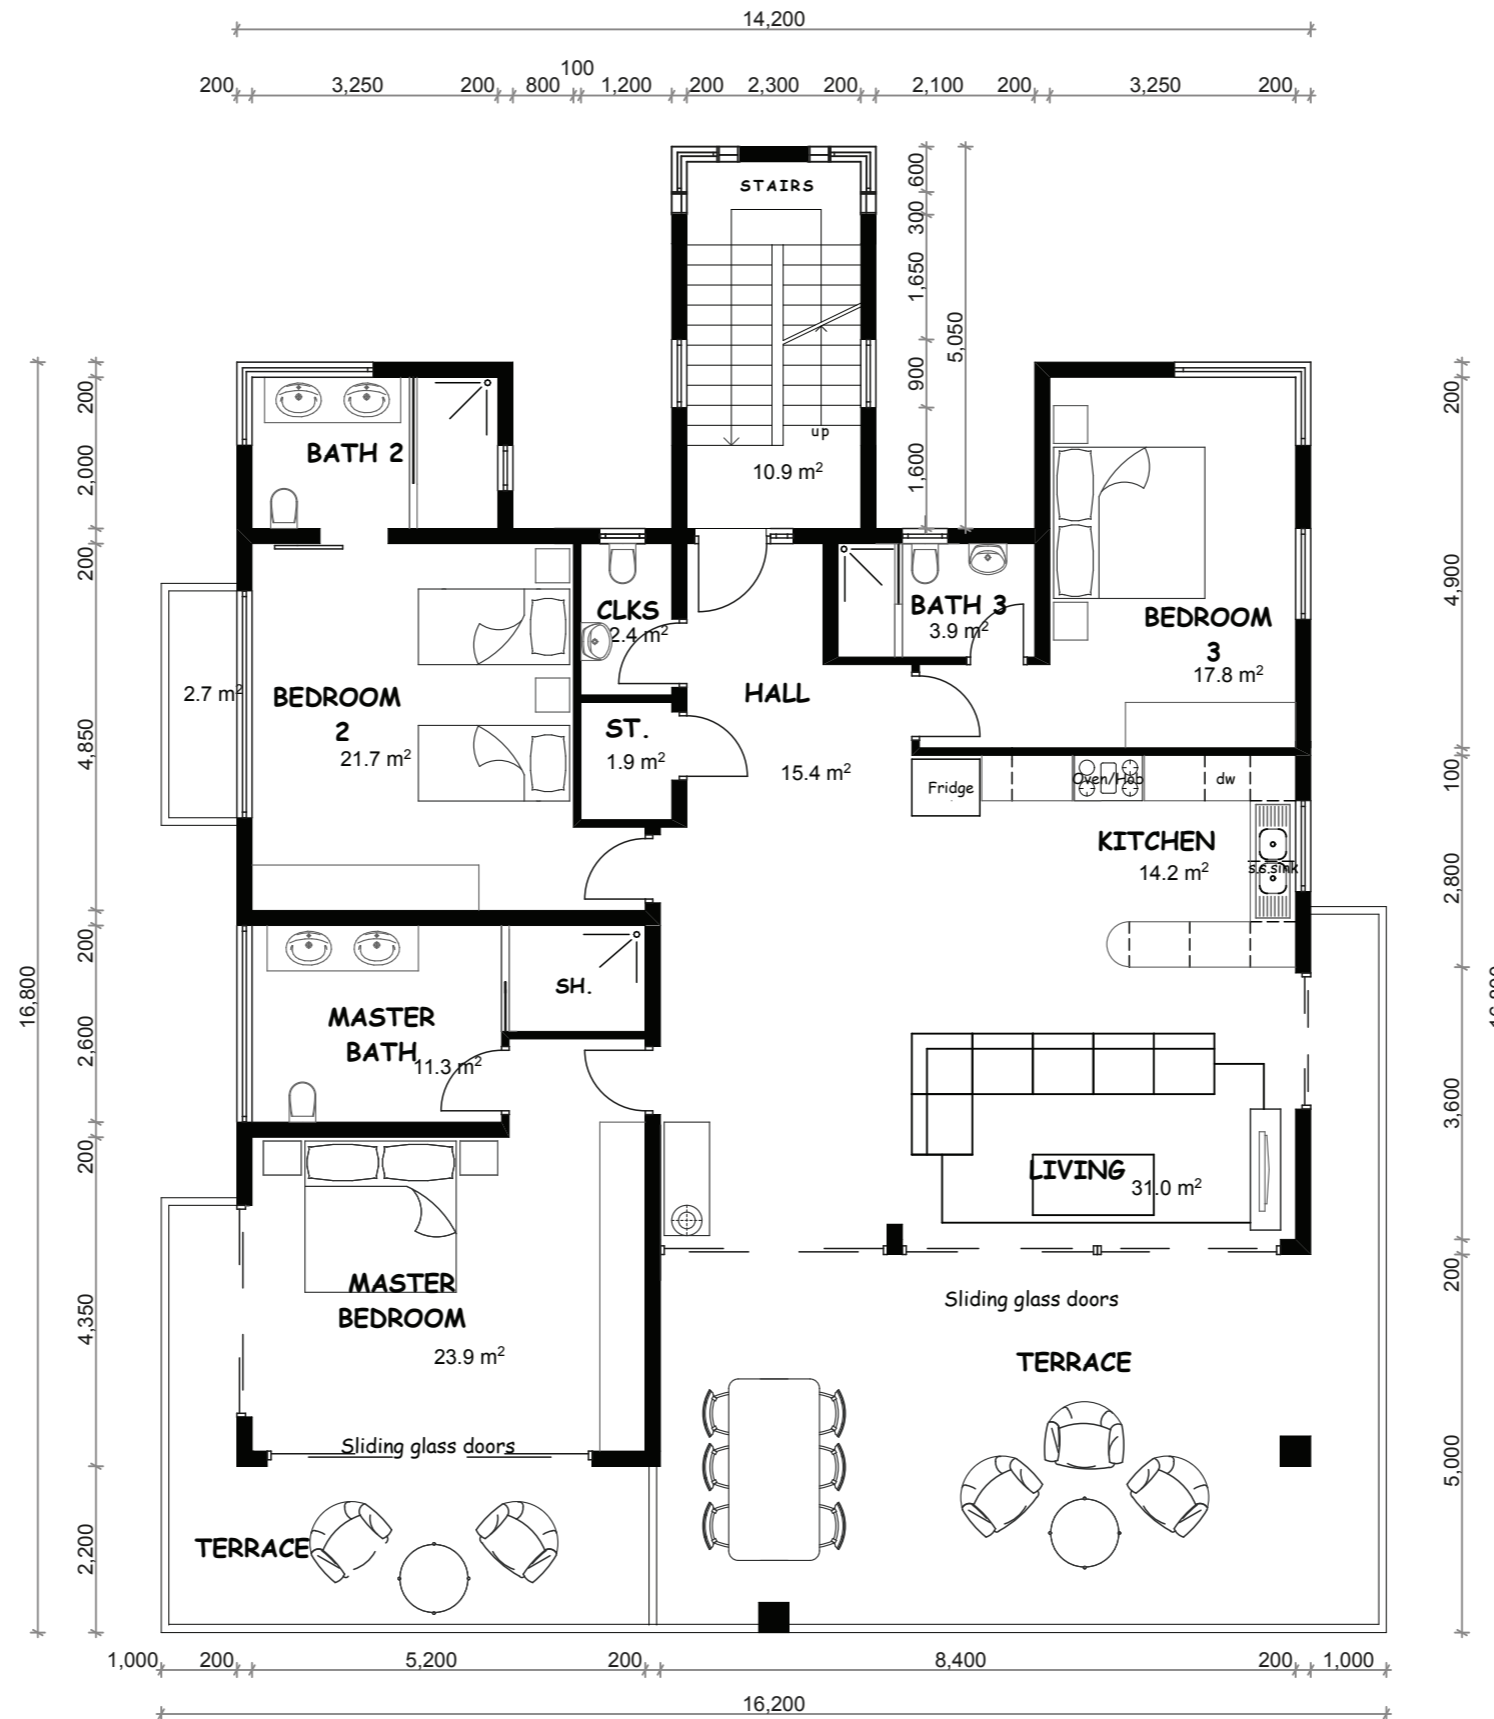

GROSS AREA = 255.6 SM

 

SCALE 1 : 100

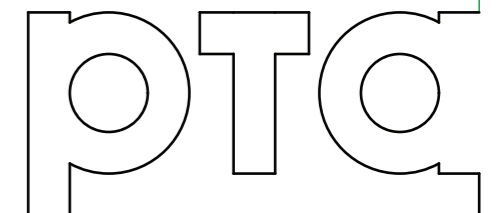

DIANI BEACH DEVELOPMENT ~ 3 X 3 UNIT ~ SECOND FLOOR PLAN

**peter thomas
associates ltd**

p.o. box 24421, 00502 karen, nairobi, kenya
tel: (254 20) 884900 tel/fax: (254 20)884901
mobile: 0733 419 446, 0727 933 454
e - mail: ptd@pta.co.ke