



GROSS AREA = 240.2 SQM

 

SCALE 1 : 100

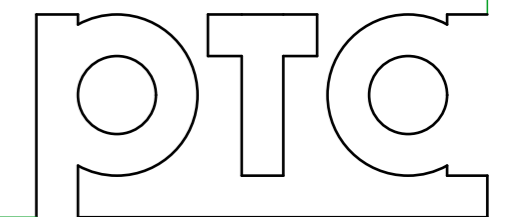


OPTION 1


**DIANI BEACH DEVELOPMENT ~ 4 + 2 UNIT ~
~CONCEPT ~ GROUND FLOOR PLAN**

**peter thomas
associates ltd**


p.o. box 24421, 00502 karen, nairobi, kenya
tel: (254 20) 884900 tel/fax: (254 20)884901
mobile: 0733 419 446, 0727 933 454
e - mail: pdt@pta.co.ke

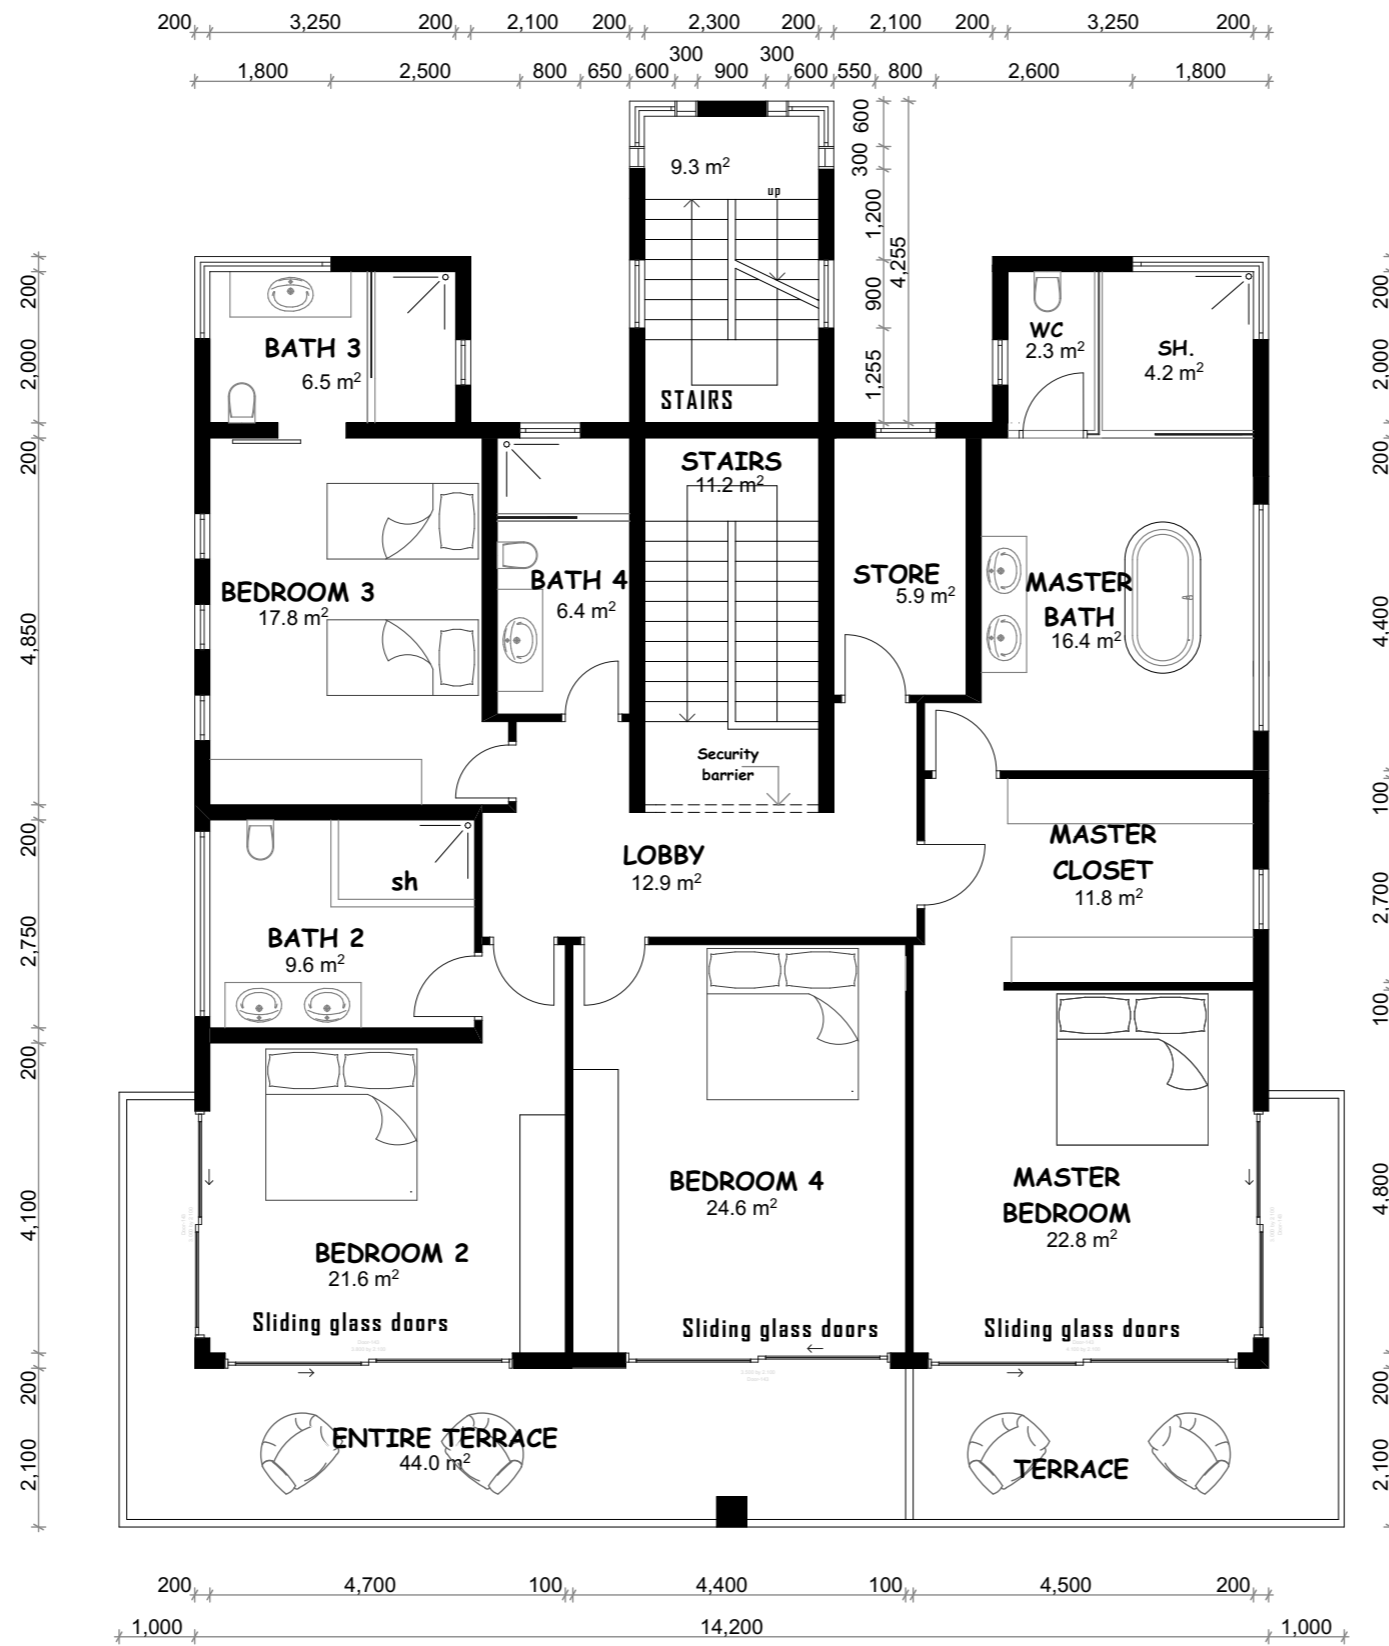

GROSS AREA = 246.1 SQM

 

SCALE 1 : 100

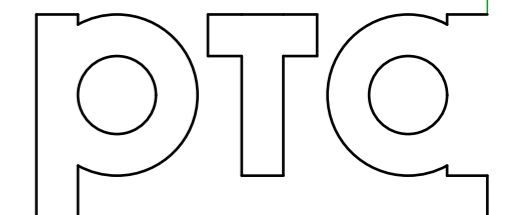

OPTION 1

**DIANI BEACH DEVELOPMENT ~ 4 + 2 UNITS ~
~CONCEPT ~ FIRST FLOOR PLAN**

**peter thomas
associates ltd**

p.o. box 24421, 00502 karen, nairobi, kenya
tel: (254 20) 884900 tel/fax: (254 20)884901
mobile: 0733 419 446, 0727 933 454
e - mail: pdt@pta.co.ke