



GROSS AREA = 252 SM

 


SCALE 1 : 100

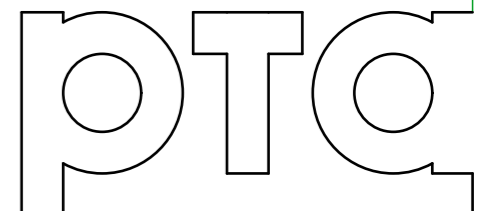


DIANI BEACH DEVELOPMENT ~ TRIPLEX 3 BED UNIT ~ GROUND FLOOR PLAN

**peter thomas
associates ltd**


p.o. box 24421, 00502 karen, nairobi, kenya
tel: (254 20) 884900 tel/fax: (254 20)884901
mobile: 0733 419 446, 0727 933 454
e - mail: pdt@pta.co.ke

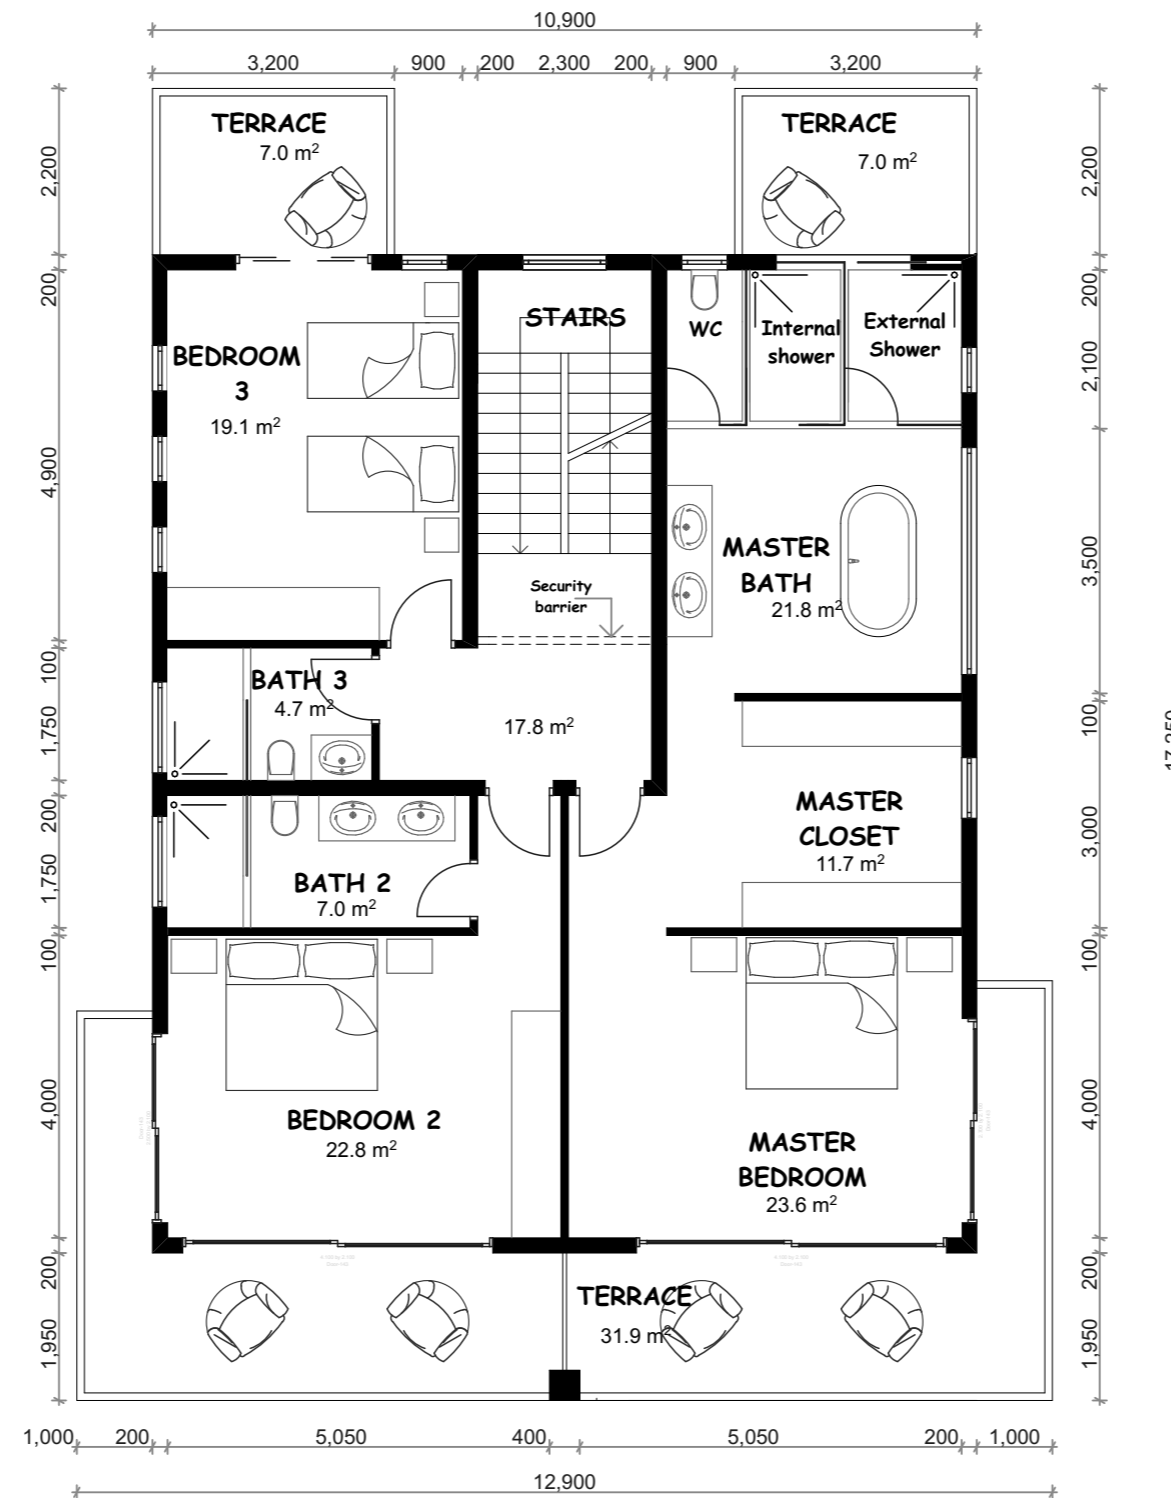

GROSS AREA = 190 SQM

 


SCALE 1 : 100

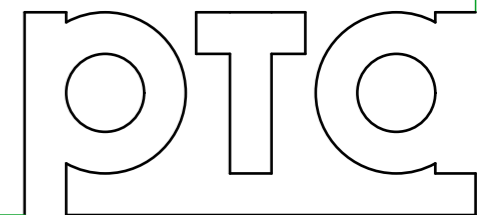


DIANI BEACH DEVELOPMENT ~ TRIPLEX 3 BED UNIT ~ FIRST FLOOR PLAN

**peter thomas
associates ltd**


p.o. box 24421, 00502 karen, nairobi, kenya
tel: (254 20) 884900 tel/fax: (254 20)884901
mobile: 0733 419 446, 0727 933 454
e - mail: pdt@pta.co.ke

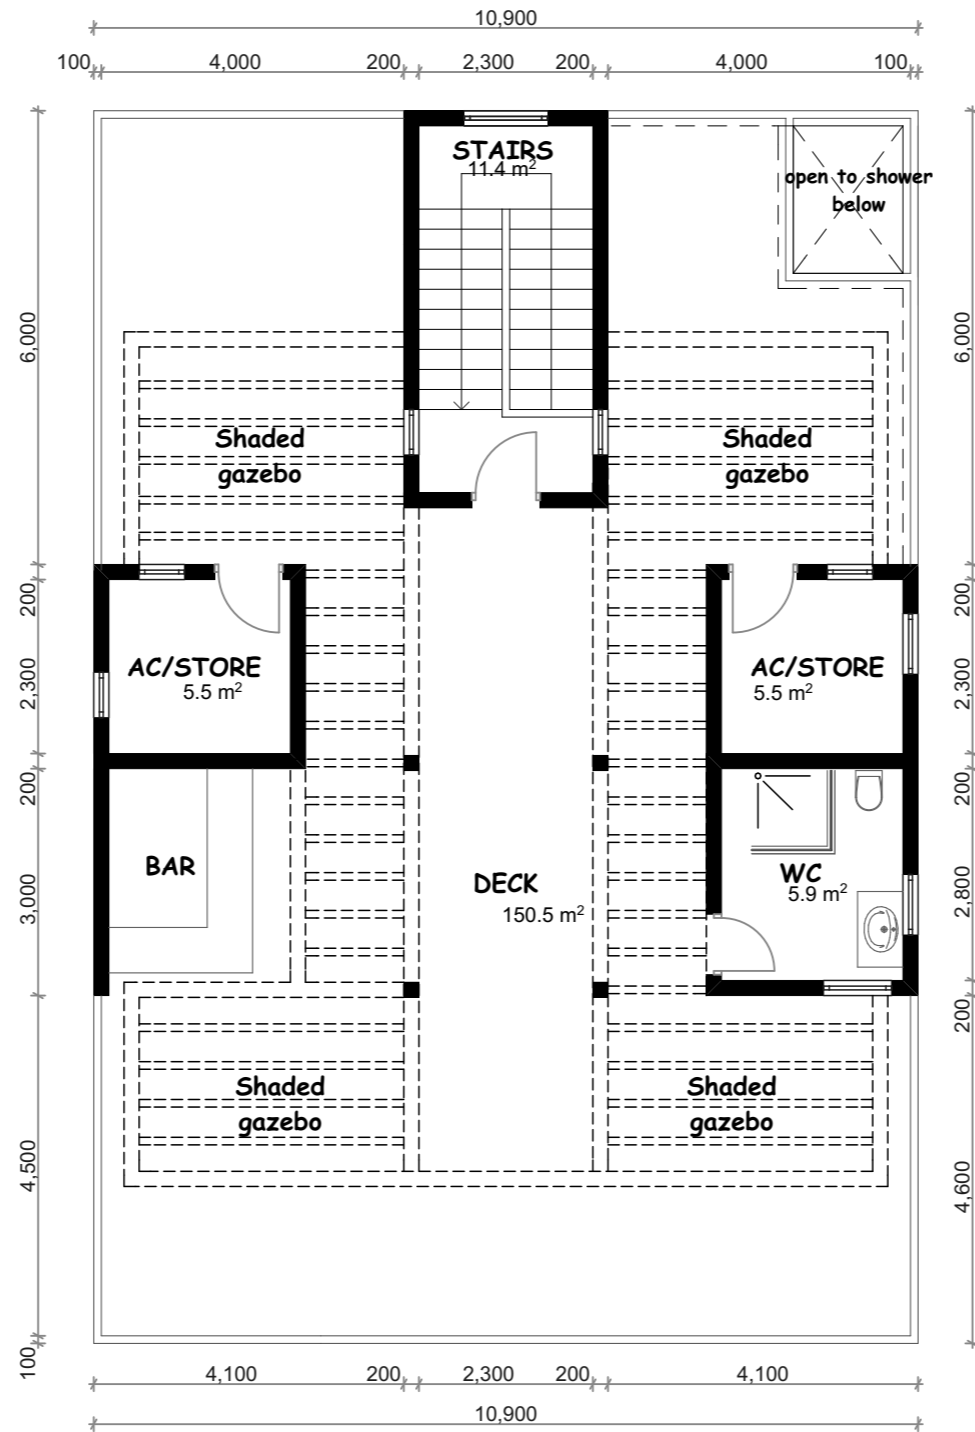

GROSS AREA = 174.8 SQM

 

SCALE 1 : 100

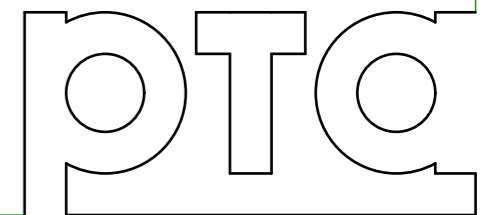

**DIANI BEACH DEVELOPMENT ~ TRIPLEX 3 BED UNIT ~
ROOF TERRACE**

**peter thomas
associates ltd**

p.o. box 24421, 00502 karen, nairobi, kenya
tel: (254 20) 884900 tel/fax: (254 20)884901
mobile: 0733 419 446, 0727 933 454
e - mail: pdt@pta.co.ke